


Name: 2 Carrington Rd
 Address: 2 Carrington Rd
 Suburb: Penshurst

Phone:
 Fax:
 Email:

Approved
 Signaure _____

Date: 29/07/21
 Scale: 1 : 30

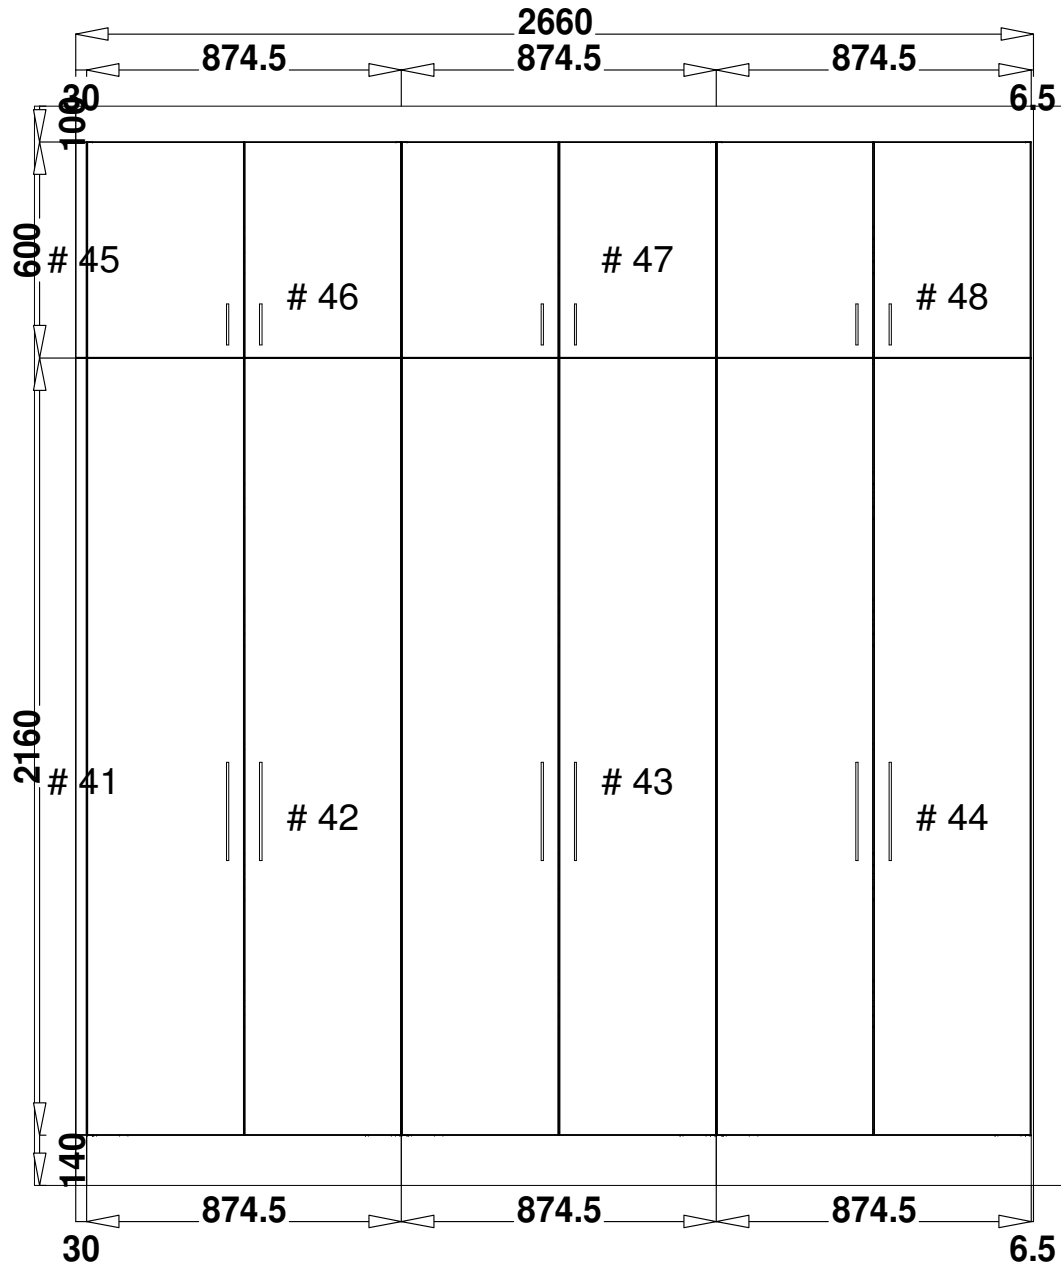


Name: 2 Carrington Rd
 Address: 2 Carrington Rd
 Suburb: Penshurst

Phone:
 Fax:
 Email:

Approved
 Signaure _____

Date: 29/07/21
 Scale: 1 : 21

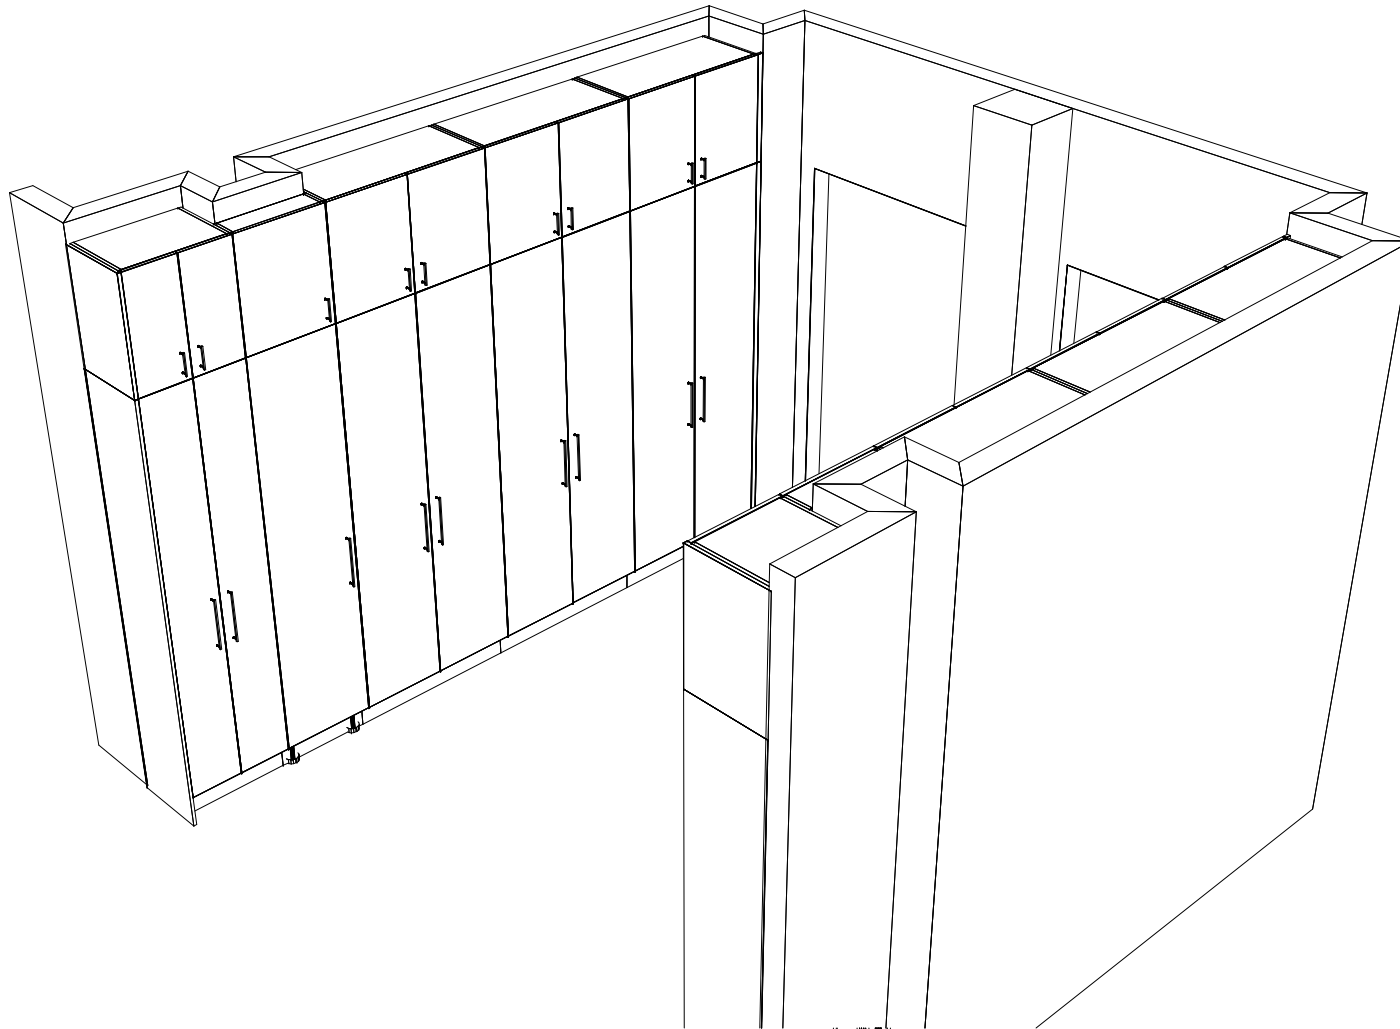


Name: 2 Carrington Rd
Address: 2 Carrington Rd
Suburb: Penshurst

Phone:
Fax:
Email:

Approved
Signature _____

Date: 29/07/21
Scale: 1 : 15

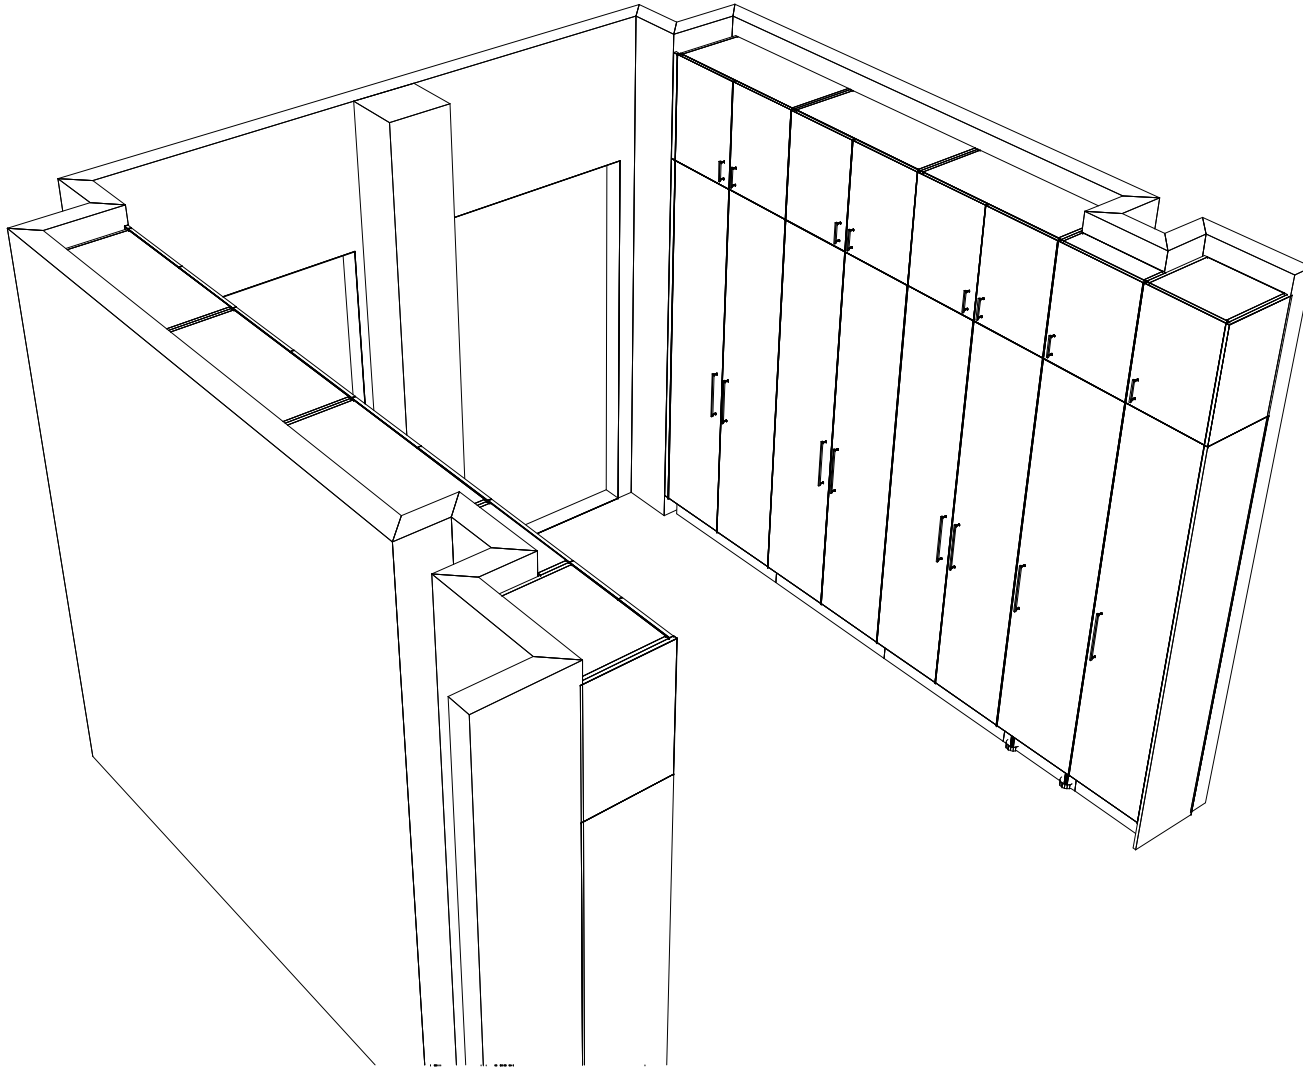

Name: 2 Carrington Rd
Address: 2 Carrington Rd
Suburb: Penshurst

Phone:
Fax:
Email:

Approved
Signature _____

Date: 29/07/21
Scale: 1 : 15