



Name: 2 Carrington Rd Address: 2 Carrington Rd Suburb: Penshurst	Phone: Fax: Email:	<input type="checkbox"/> Approved Signaure _____	Date: 30/07/21 Scale: 1 : 26
--	--------------------------	---	---------------------------------

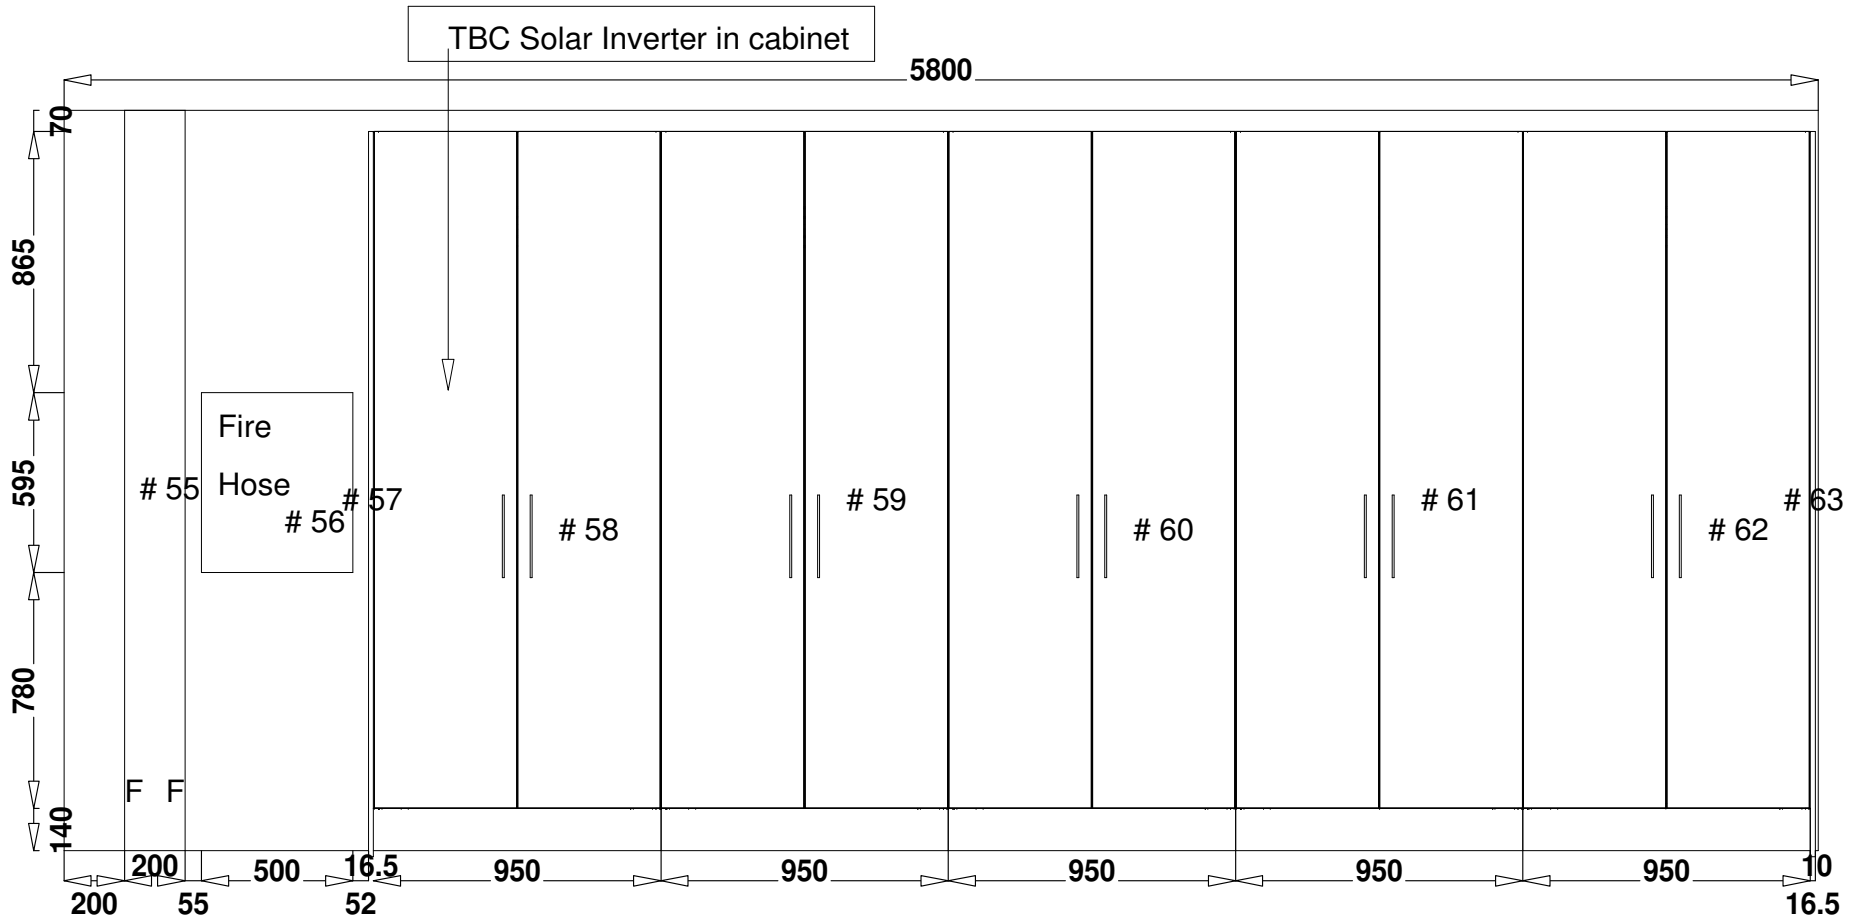

NOTE : Check table and chairs for internal width

Name: 2 Carrington Rd Address: 2 Carrington Rd Suburb: Penshurst	Phone: Fax: Email:	<input type="checkbox"/> Approved Signaure _____	Date: 30/07/21 Scale: 1 : 25
--	--------------------------	---	---------------------------------

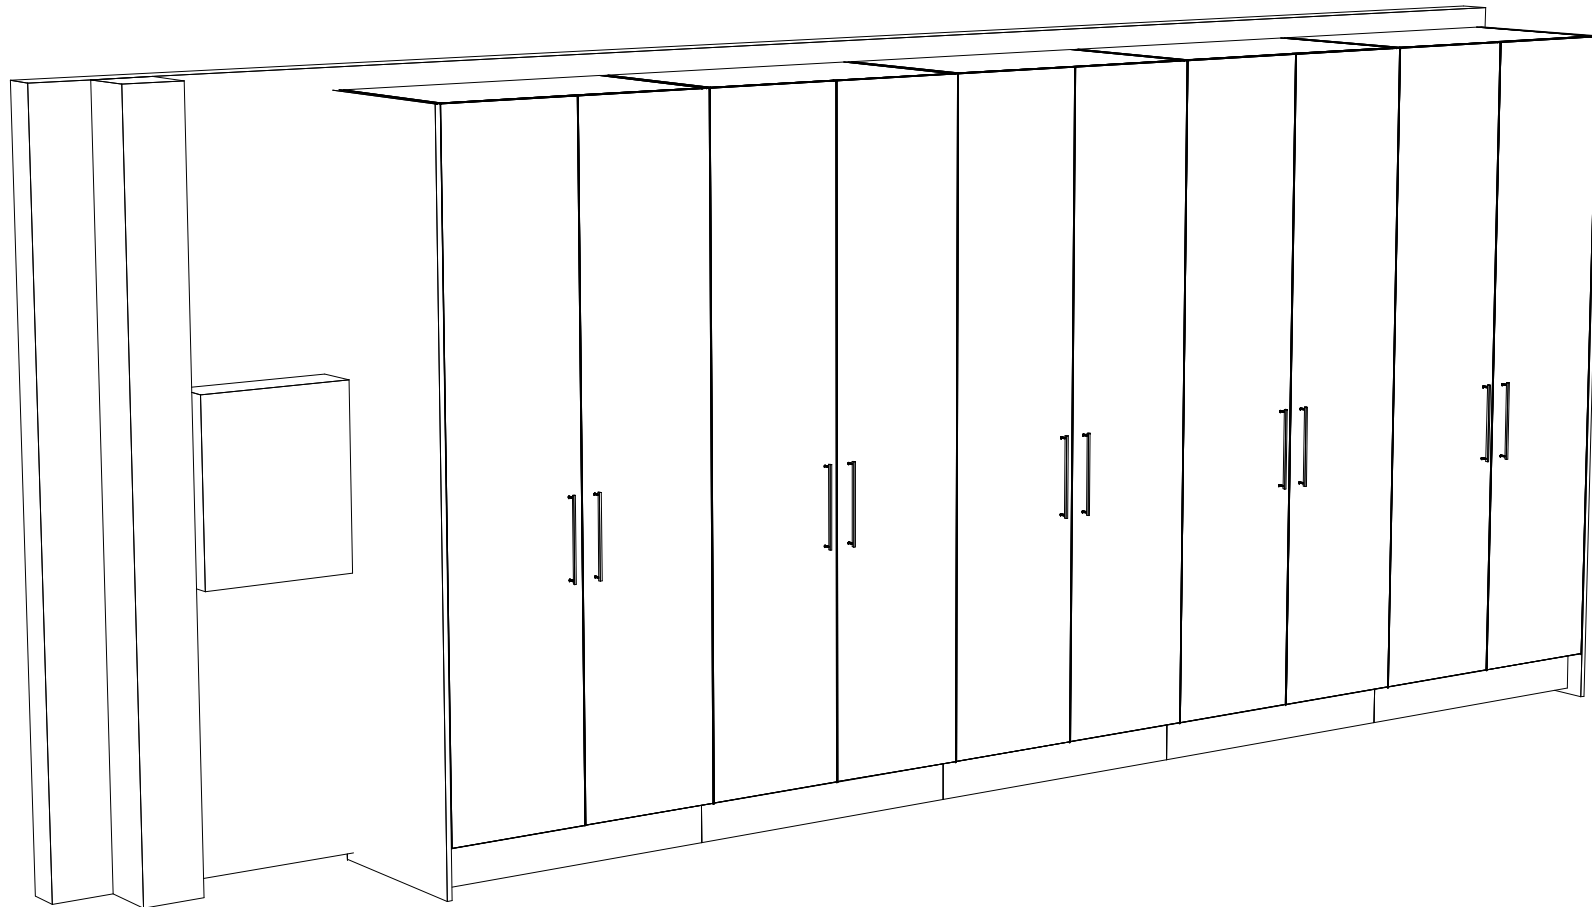


Name: 2 Carrington Rd
Address: 2 Carrington Rd
Suburb: Penshurst


Phone:
Fax:
Email:

Approved
Signature _____

Date: 30/07/21
Scale: 1 : 10

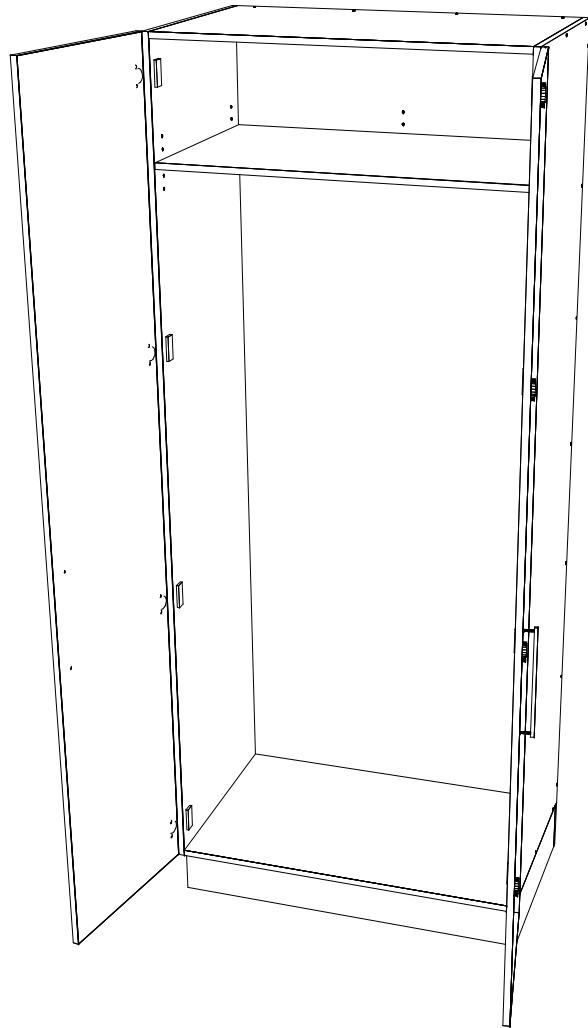

Internal for pantries

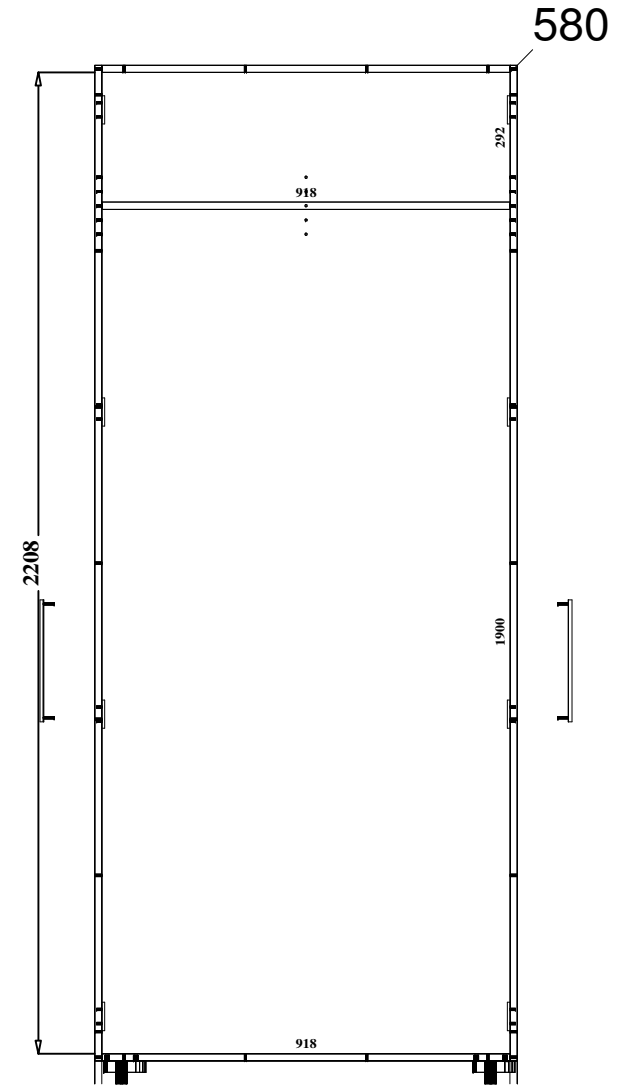

Name: 2 Carrington Rd
 Address: 2 Carrington Rd
 Suburb: Penshurst

Phone:
 Fax:
 Email:

Approved
 Signaure _____

Date: 30/07/21
 Scale: